


B: First Encounter

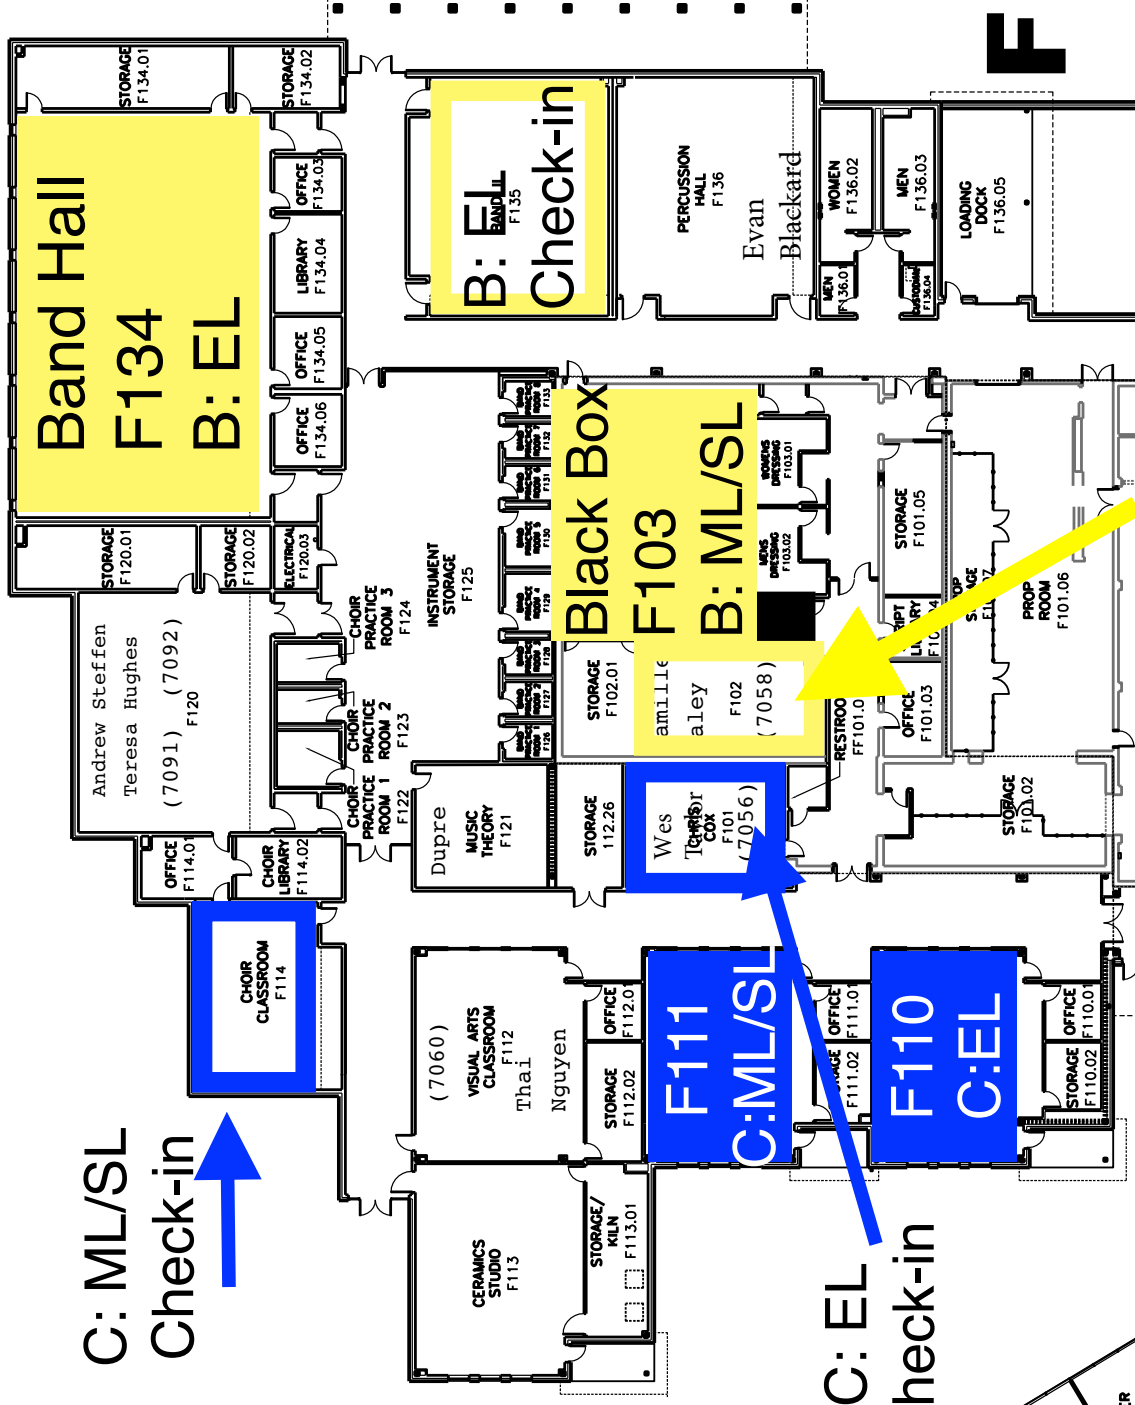

C: ML/SL
Check-in

C: EL
Check-in

B: ML/SL Check-in

B: EL
Check-in

**F WING CONTINUED
ENLARGED FIRST
FLOOR PLAN**
NOT TO SCALE

C: Picture This

