


Site I: EL/SL

Site D:  
EL/ML

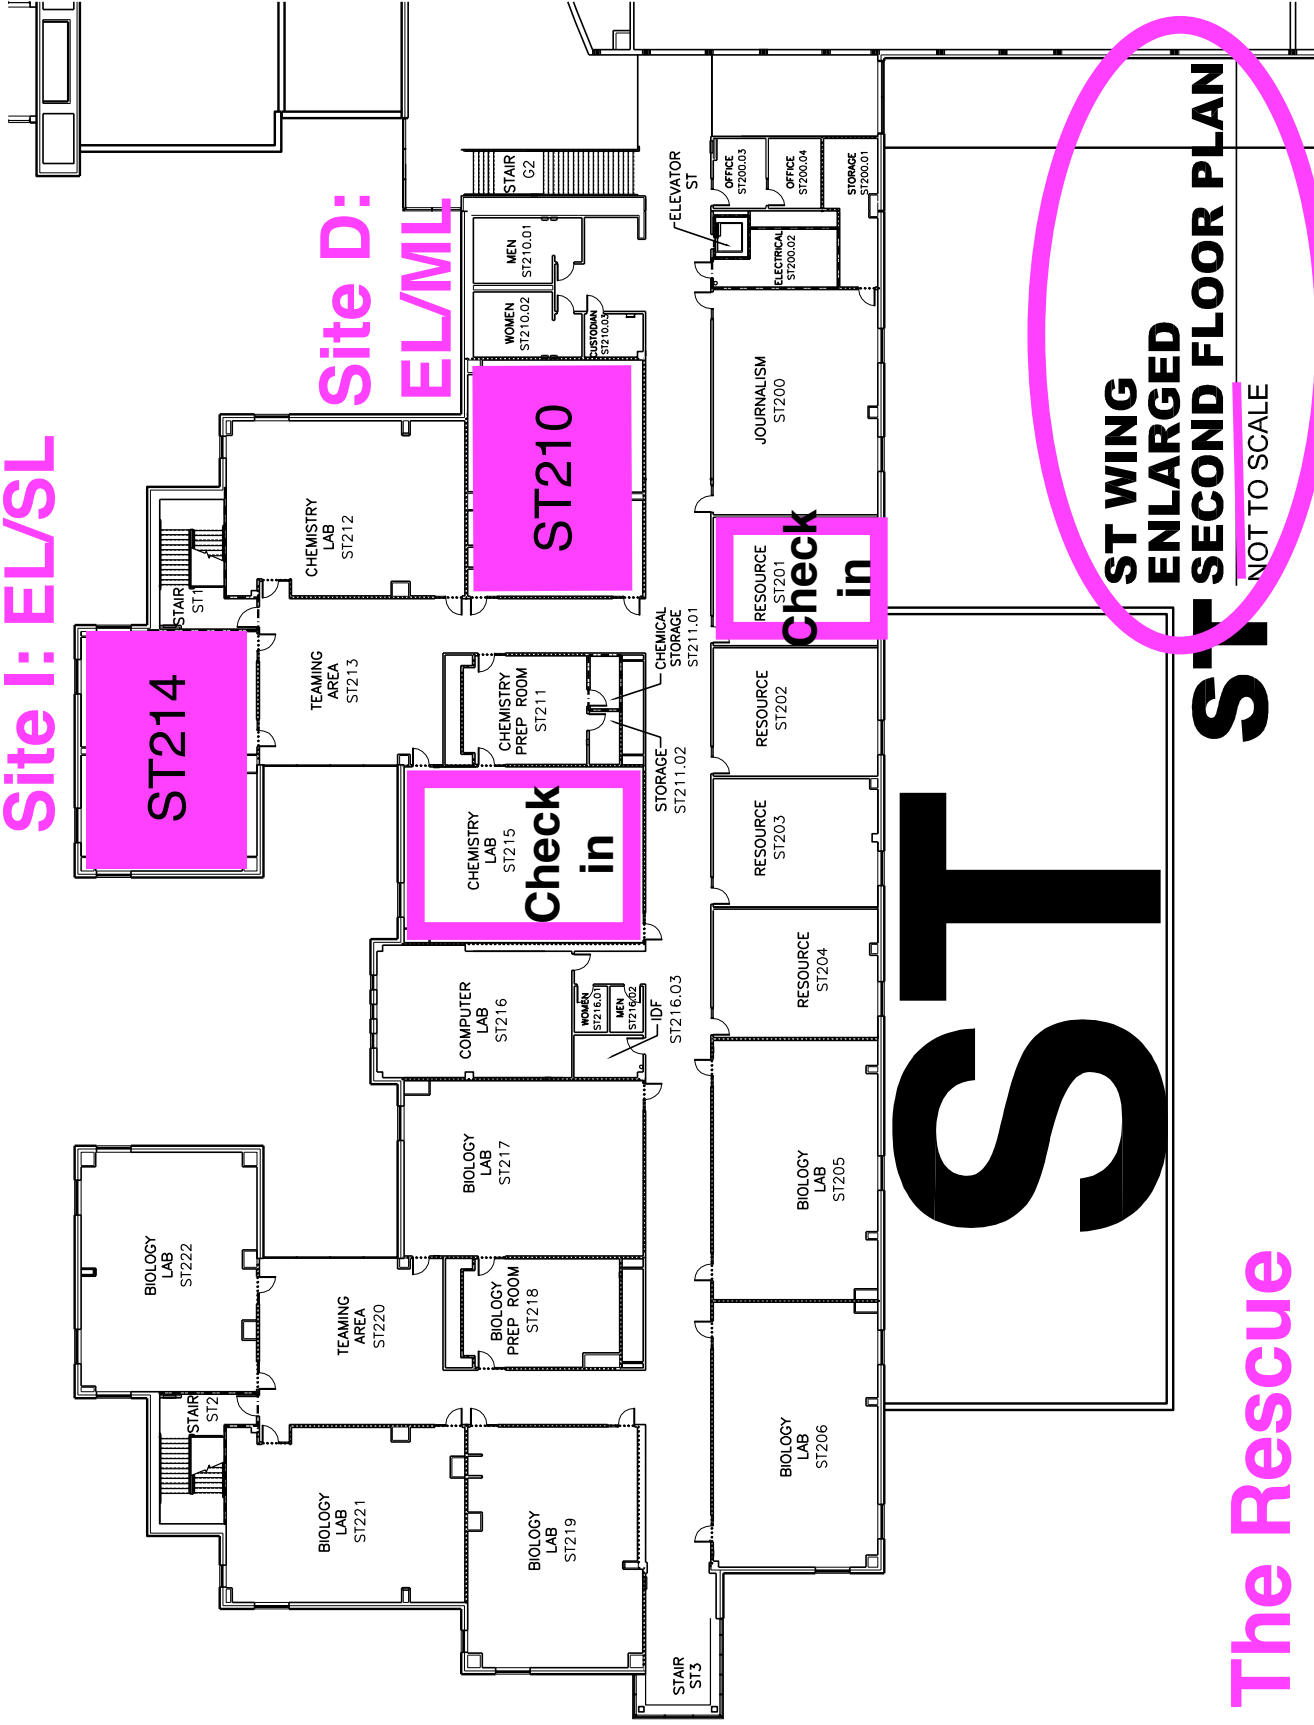

ST WING  
ENLARGED  
SECOND FLOOR PLAN  
NOT TO SCALE

ST

D:To The Rescue